

February 15, 2024

**ADDENDUM #2**

**TO CONTRACT DOCUMENTS FOR:** Project CP231262 – Schweitzer Hall Roof Replacement

**ADVERTISEMENT DATE:** January 17, 2024

**PREPARED FOR:** The Curators of the University of Missouri  
Planning, Design & Construction  
University of Missouri  
130 General Services Building  
(573) 882-6800

**CONSULTANT:** RMT Roofing & Waterproofing Consultants  
Attn: Ryan O’Connell  
410 Sovereign Court, Suite 18  
Manchester, MO 63011  
(636) 391-2185

The contract documents for the above noted project and the work covered thereby and herein modified.

---

**CLARIFICATION:**


- 1) **CLARIFICATION**- Scaffolding erected on the North side of the building must allow for all parking to be maintained.
- 2) **CLARIFICATION** - Part 1 General, 1.1 SCOPE OF WORK, 3. The work shall include the removal and legal disposal of friable and non-friable asbestos containing materials including: Non-friable asbestos: Seven hundred sixty-eight (768) square feet of ACM underlayment, including a hot mop-on layer and a nail-down base sheet from beneath EPDM.

**CLARIFICATION** - Please refer to dwg A 1.00 General Quantities ACRM  
ROOFING REMOVAL= 3,000 SQ FT



**DRAWINGS:**

- 1) A1.00 – **REVISED** – See responsibility of Scope of Work

**END OF ADDENDUM #2**

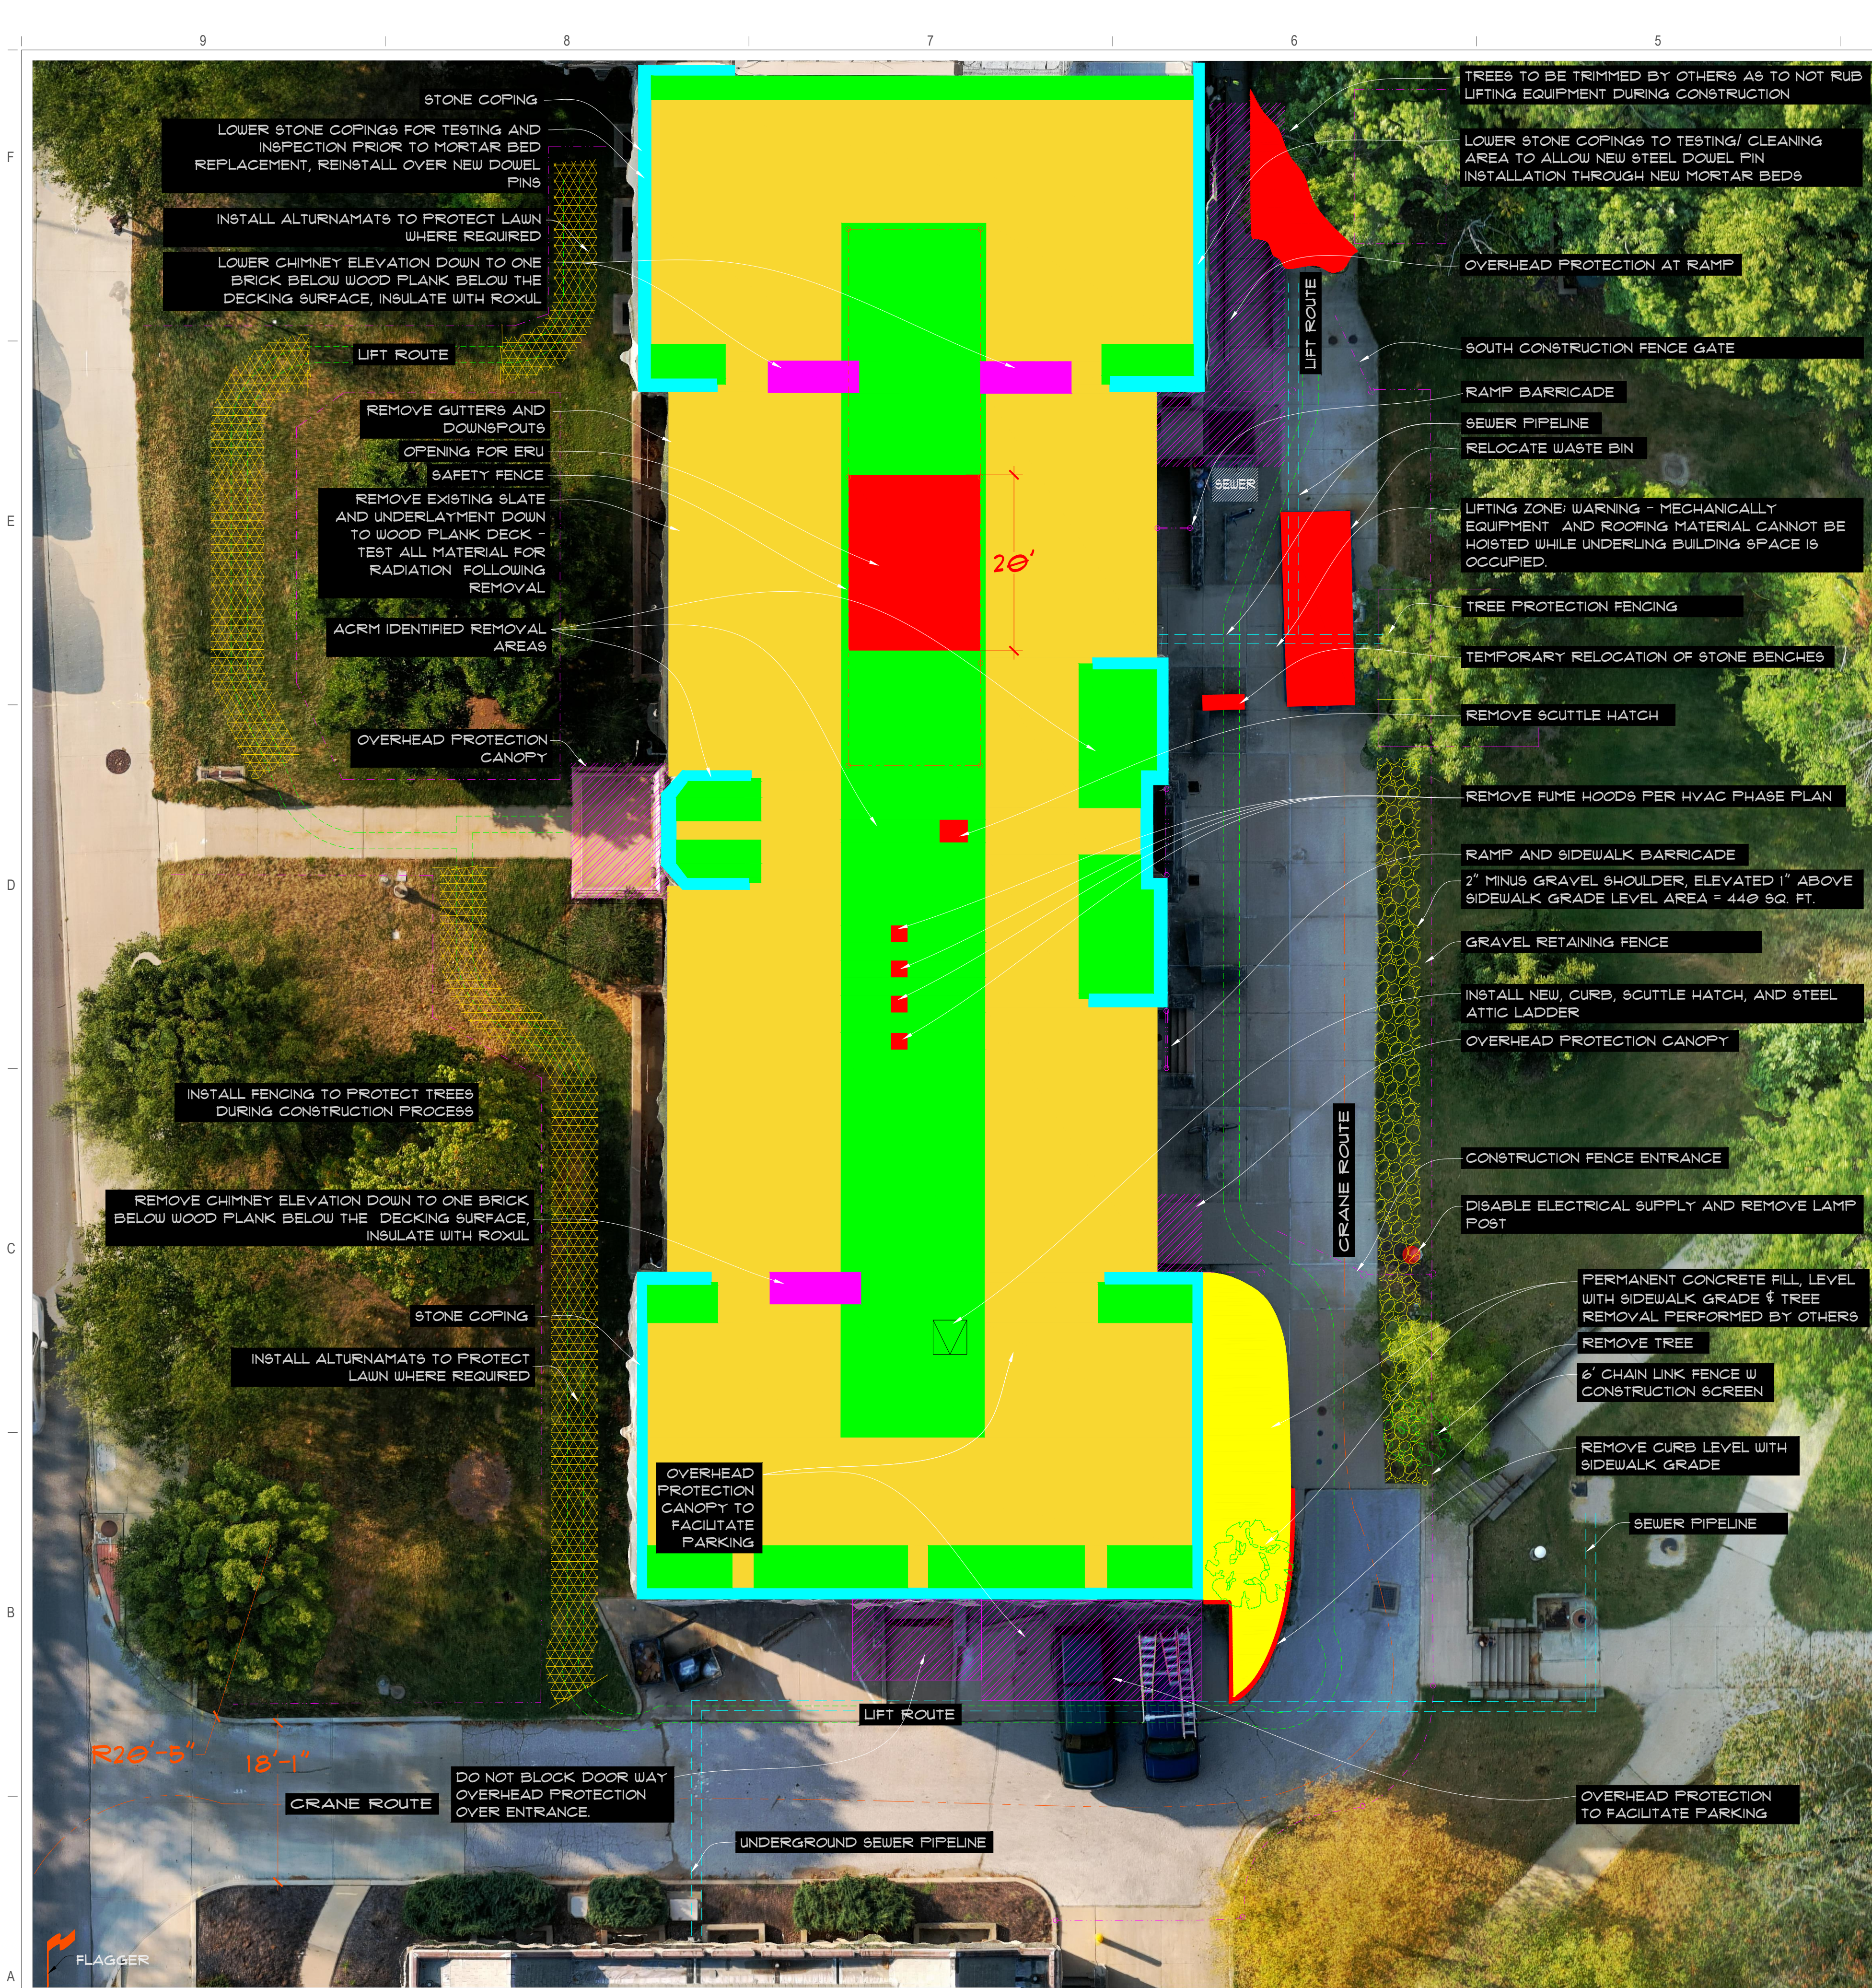

1 SITE COORDINATION PLAN  
 AI.00 SCALE: 3/32" = 1' - 0" ARCH D

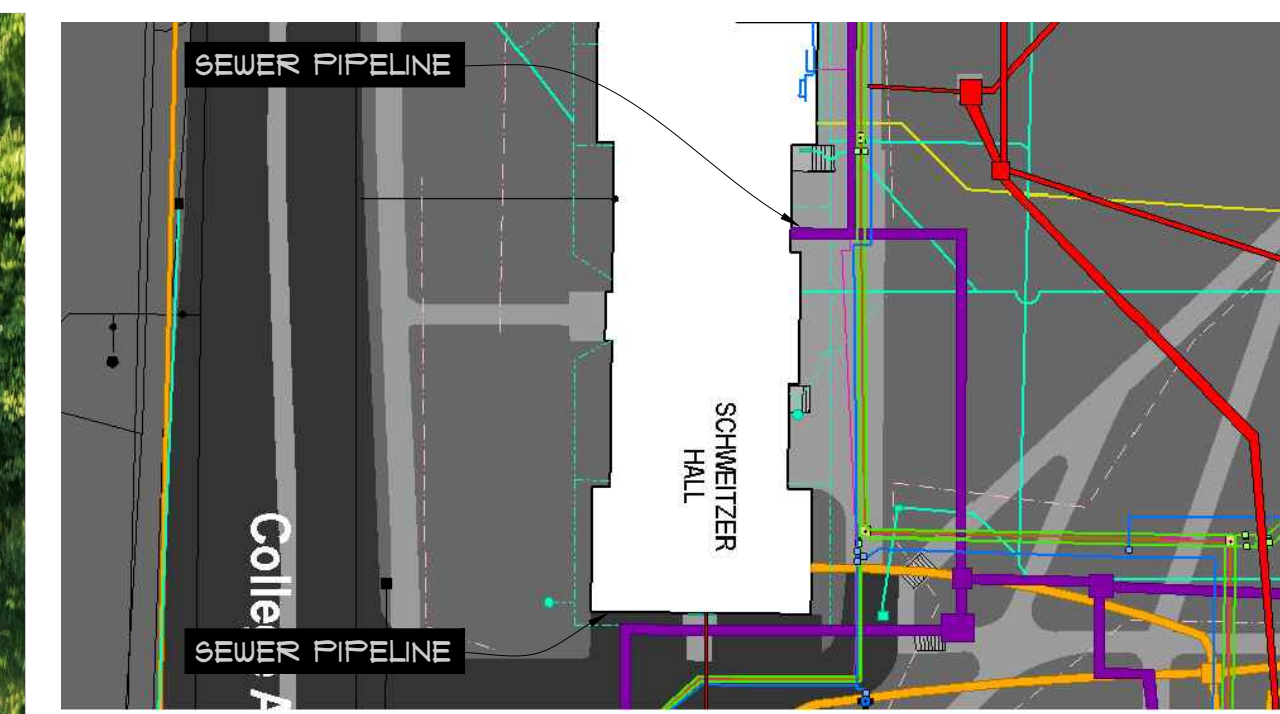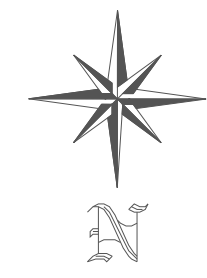

2 CIVIL PIPELINES  
 AI.00 SCALE: NTS




3 ATTIC VIEW OF FUME VENTILATION SYSTEM  
 AI.00 SCALE: NTS



4 HOOD REMOVAL STAGES  
 AI.00 SCALE: NTS




5 ERU LOAD ZONE  
 AI.00 SCALE: NTS

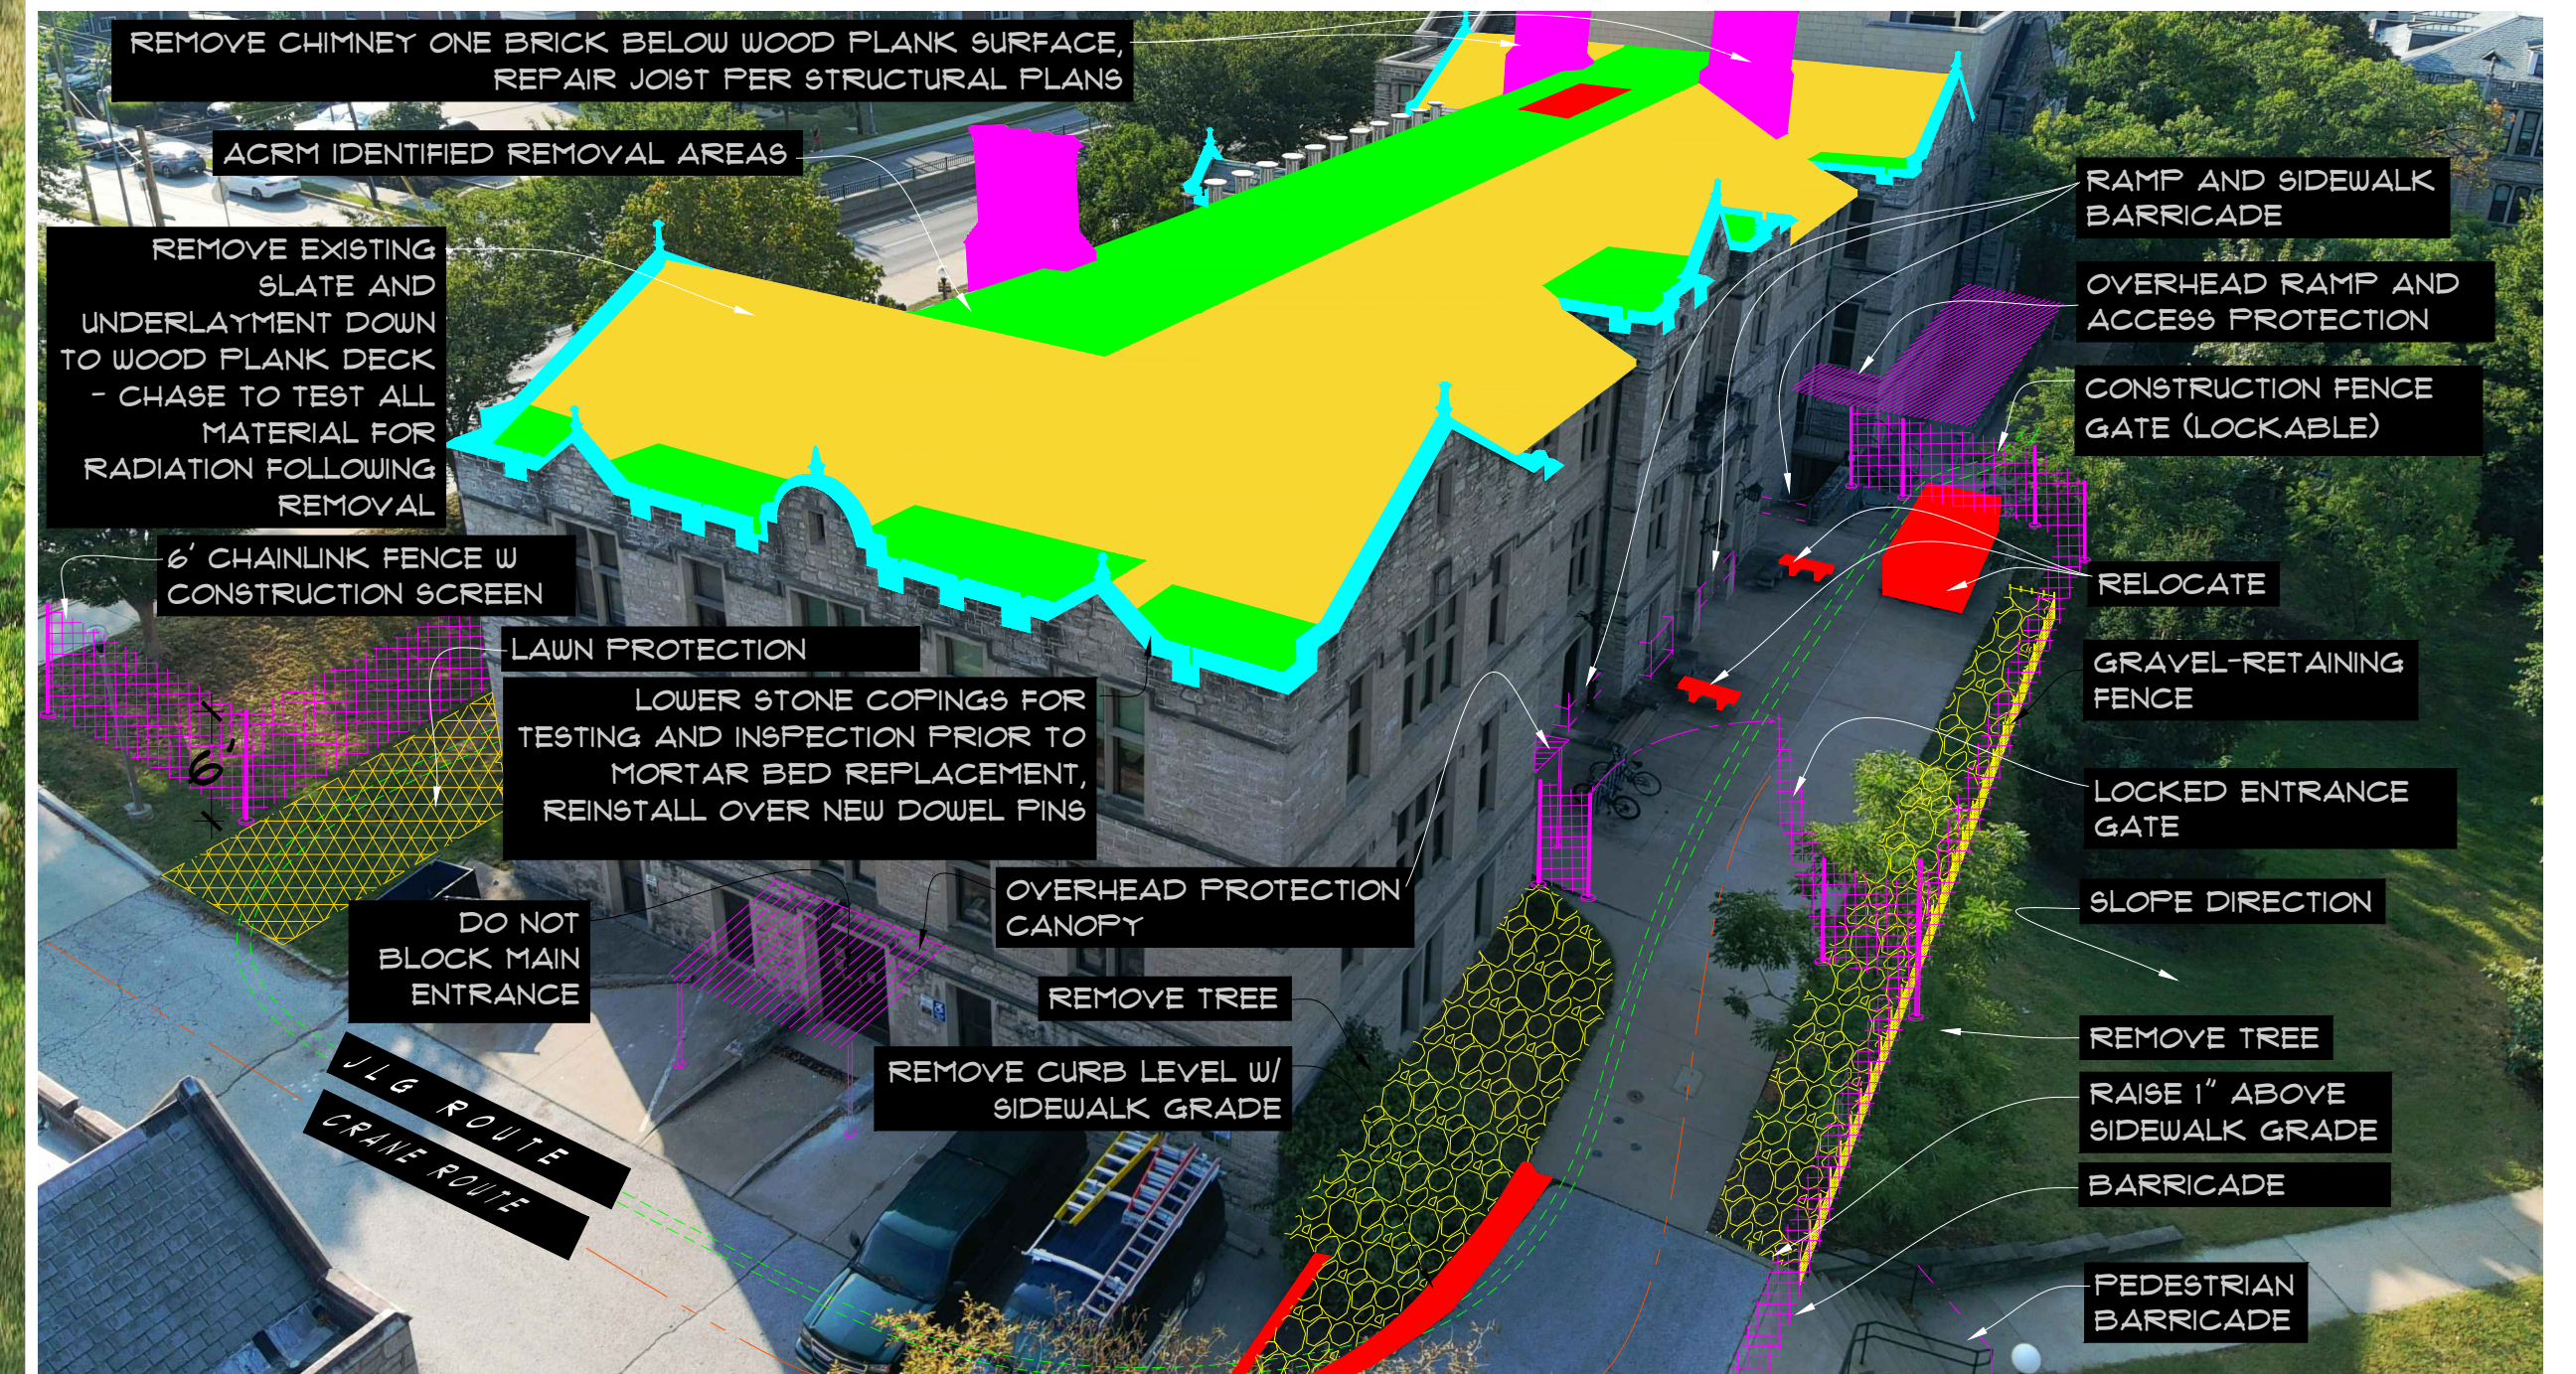

6 PLAN OVERVIEW  
 AI.00 SCALE: NTS

COORDINATION LEGEND	
[Symbol]	FLAGGER STATION
[Symbol]	CRANE TRAVEL PATH
[Symbol]	TREE REMOVAL
[Symbol]	ITEM REMOVAL
[Symbol]	GRAVEL SHOULDER
[Symbol]	STONE COPING REMOVAL
[Symbol]	JLG TRAVEL PATH
[Symbol]	6' CHAIN LINK FENCE WITH SCREEN
[Symbol]	OVERHEAD PROTECTION
[Symbol]	LAWN PROTECTION
[Symbol]	LAWN REMOVAL
[Symbol]	SLATE REMOVAL
[Symbol]	BRICK REMOVAL
[Symbol]	BARRICADE
[Symbol]	GENERAL STAGING
[Symbol]	RETAINING FENCE
[Symbol]	SEWER PIPELINE
[Symbol]	CONCRETE FILL
[Symbol]	TEXT

WB-40 INTERMEDIATE SEMI TRAILER	
OVERALL LENGTH	45 FEET
OVERALL WIDTH	8 FEET
OVERALL HEIGHT	13 FEET
MIN GROUND CLEARANCE	1.3 FEET
TRACK/WIDTH	8 FEET
LOCK-TO-LOCK TIME	4.00 SECONDS
MAX STEERING ANGLE	20.30 DEGREES

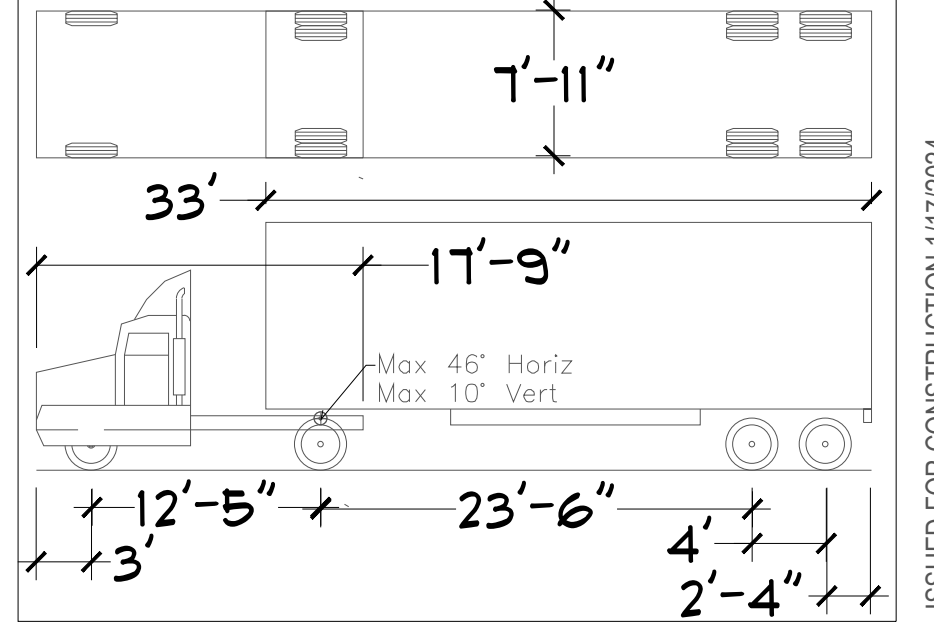

**McCLURE ENGINEERING**  
 1000 Clark Avenue  
 Saint Louis, Missouri 63102  
 T (314) 645-6232

MEP Engineers  
 Professional Engineering Corporation  
 Missouri State Certificate of Authority #000087

**AMT**  
 ROOFING & WATERPROOFING CONSULTANTS, INC.  
 410 S. Wacker Court  
 SUITE 18  
 Saint Louis, Missouri  
 T (636) 913-2165  
 www.AMTroof.com

**CROCKETT ENGINEERING CONSULTANTS**  
 ENGINEERING CONSULTANTS  
 1000 W. Nibbeling Blvd., Ste. 1  
 Columbia, Missouri 65203  
 T (573) 447-0292  
 www.crockettingeering.com  
 Crockett Engineering Consultants, LLC  
 Missouri Certificate of Authority #000015191



COLUMBIA, MO  
 503 S. COLLEGE AVE.

CP231262 - SCHWEITZER HALL ROOF REPLACEMENT  
 503 S. COLLEGE AVE.

STATE OF MISSOURI  
 SUSAN PRUCHNICK  
 LICENSE # 0697  
 ARCHITECT

JAN 04 2024  
 Bond Architects, Inc.  
 Missouri State Certificate of Authority # 2009027409

ISSUED FOR CONSTRUCTION 1/17/2024

NO.	DATE	REVISIONS	DESCRIPTION

DATE: 1/17/2024  
 PROJECT #: CP231262  
 DRAWN BY: JJC  
 CHECKED BY: KFO

**SITE PLAN**

SHEET  
**A1.00**

© 2024 McClure Engineering

Plot Scale: 3/32" = 1' - 0" / ARCH D 36" x 24"