


REVISED: 02-01-17 KNM



**CAMPUS FACILITIES
SPACE PLANNING & MANAGEMENT**
(573) 882-4506

MIZZOU NORTH

LEVEL: GROUND	TOUR DATE: 6-12-13	SCALE: NTS	 NORTH
BUILDING NO: 44085	SHEET: 1 OF 10	GROSS SQ FT: 64,999	

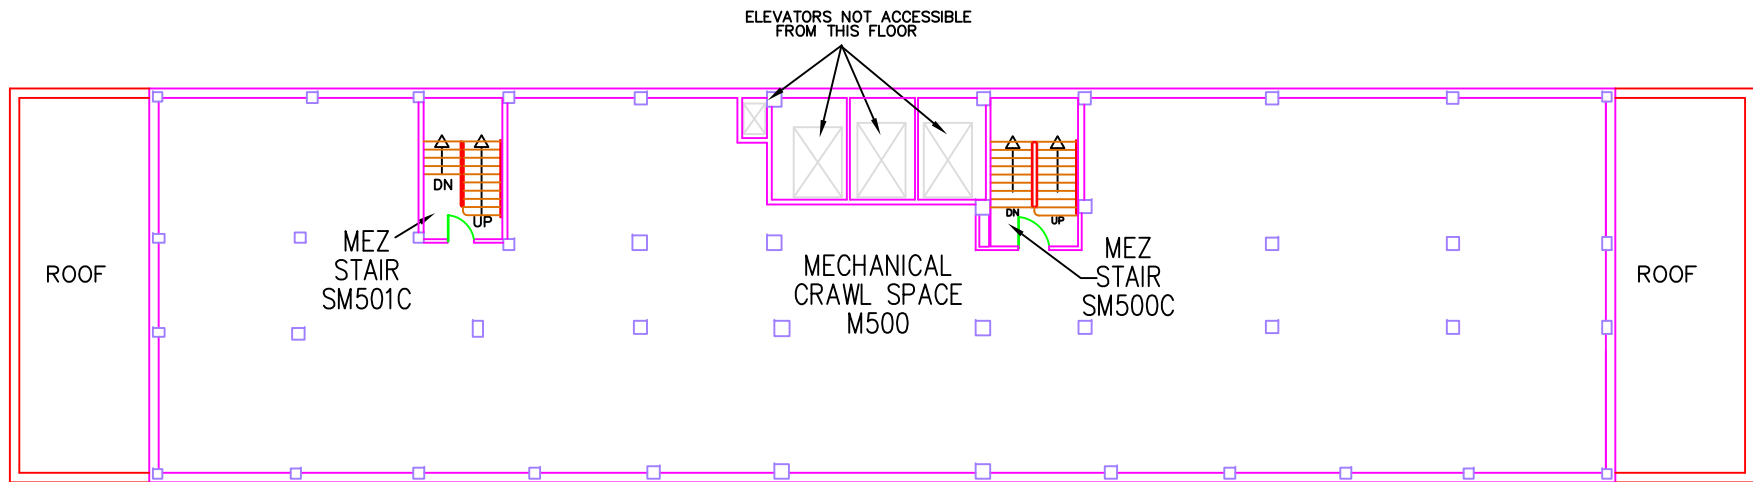



REVISED: 6-13-2013 CJB



CAMPUS FACILITIES
SPACE PLANNING & MANAGEMENT
(573) 882-4506

MIZZOU NORTH

LEVEL: MEZZANINE	TOUR DATE: 6-12-13	SCALE: NTS	 NORTH
BUILDING NO: 44085	SHEET: 7 OF 10	GROSS SQ FT: 7,538	

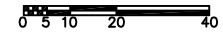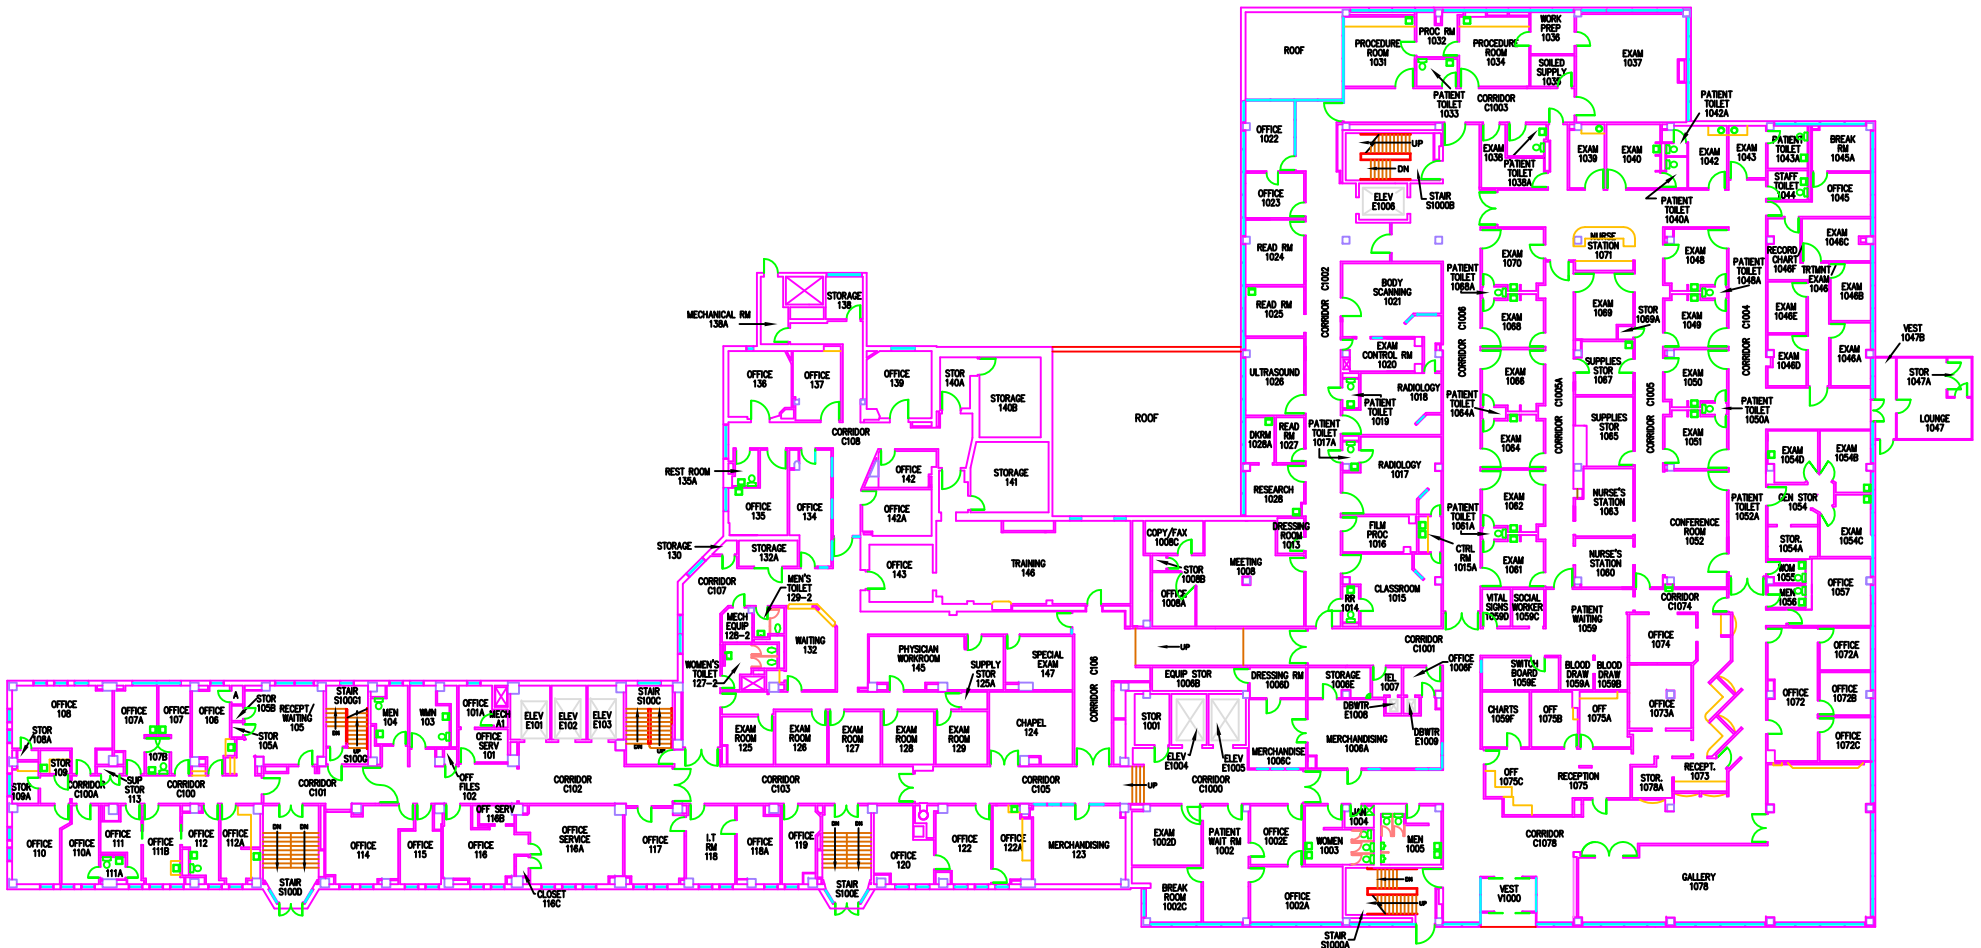


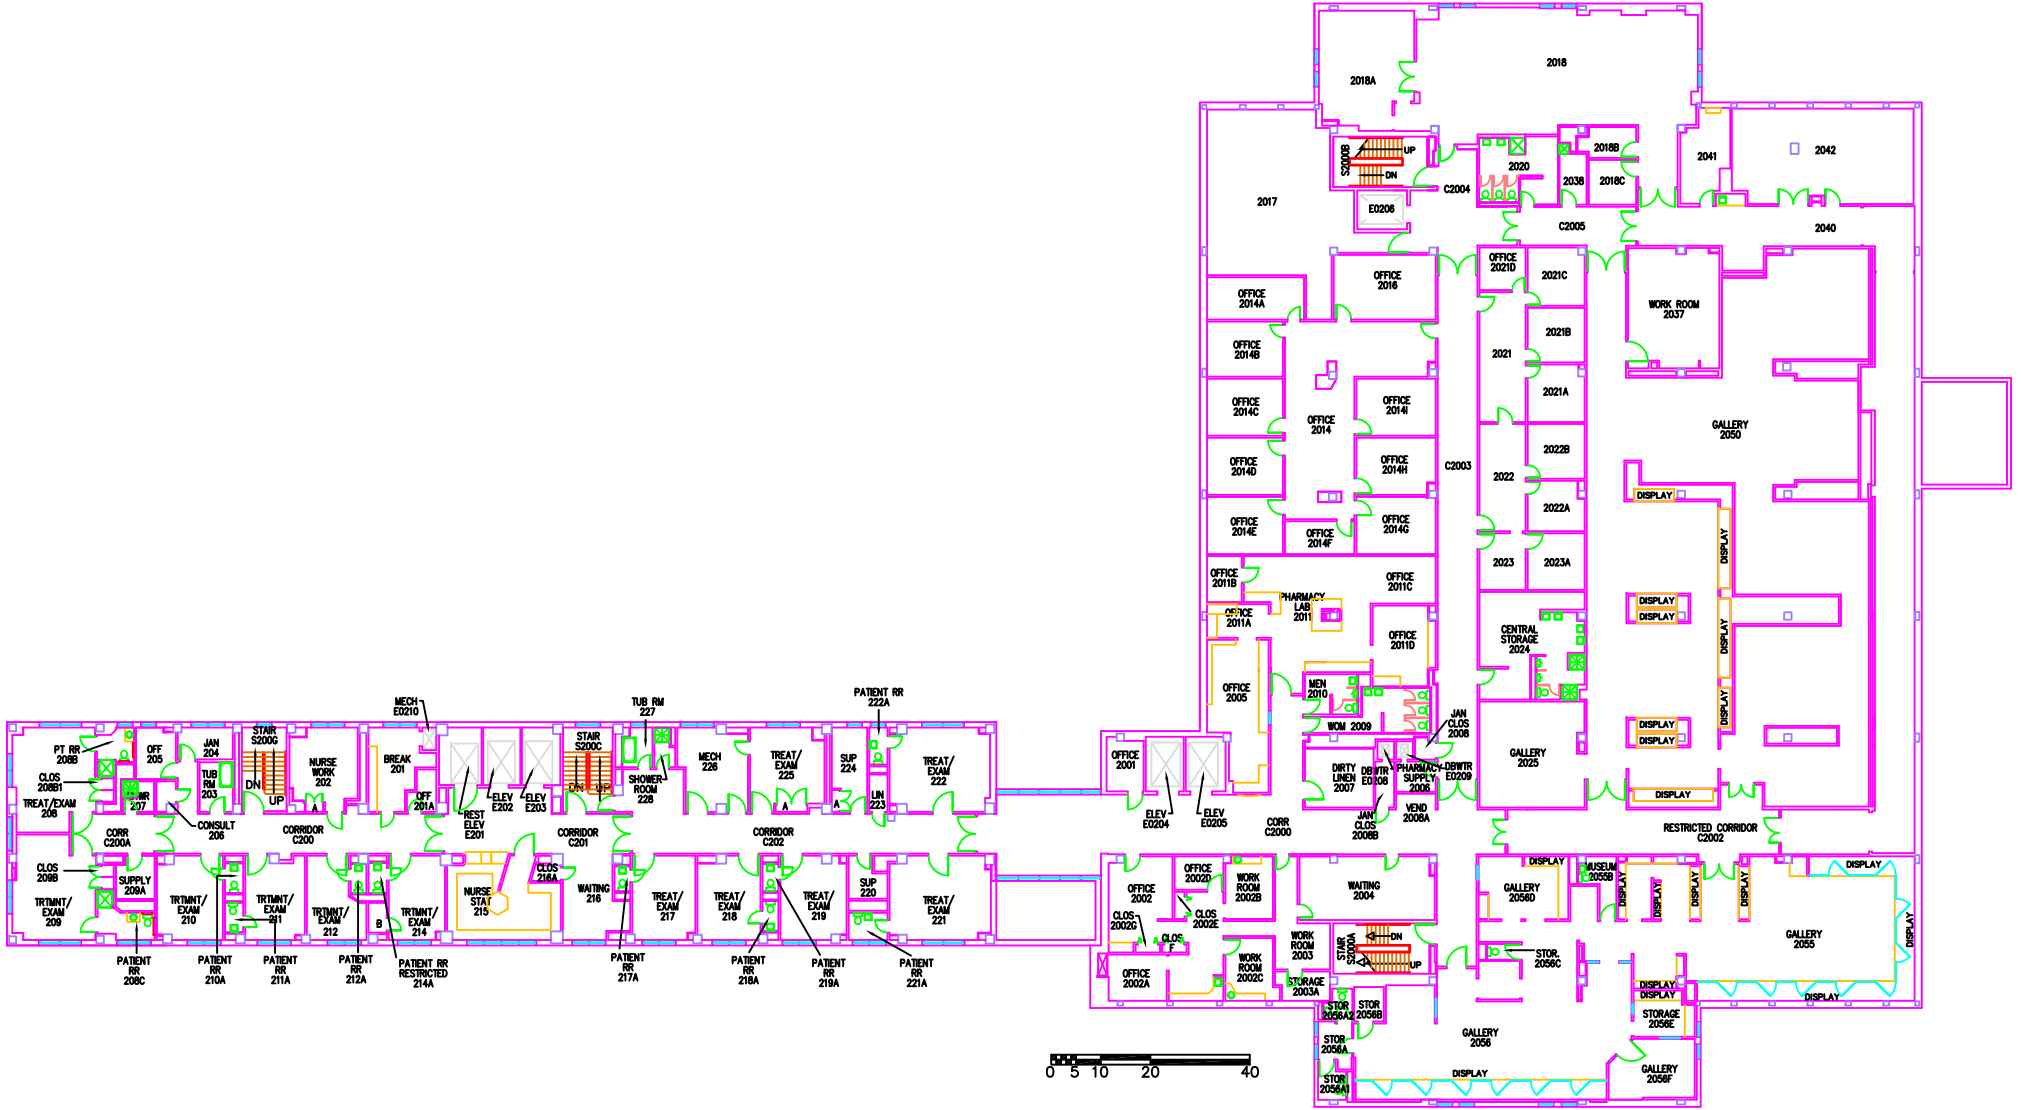
REVISED: 6/09/2017 GB



CAMPUS FACILITIES
SPACE PLANNING & MANAGEMENT
(573) 882-4506

MIZZOU NORTH

LEVEL: FIRST	TOUR DATE: 6-09-17	SCALE: NTS	 NORTH
BUILDING NO: 44085	SHEET: 2 OF 10	GROSS SQ FT: 45,537	




REVISED: 01-19-18 JTC



CAMPUS FACILITIES
SPACE PLANNING & MANAGEMENT
(573) 882-4506

MIZZOU NORTH

LEVEL: SECOND	TOUR DATE: 11-7-14	SCALE: NTS	 NORTH
BUILDING NO: 44085	SHEET: 3 OF 10	GROSS SQ. FT.: 40,141	

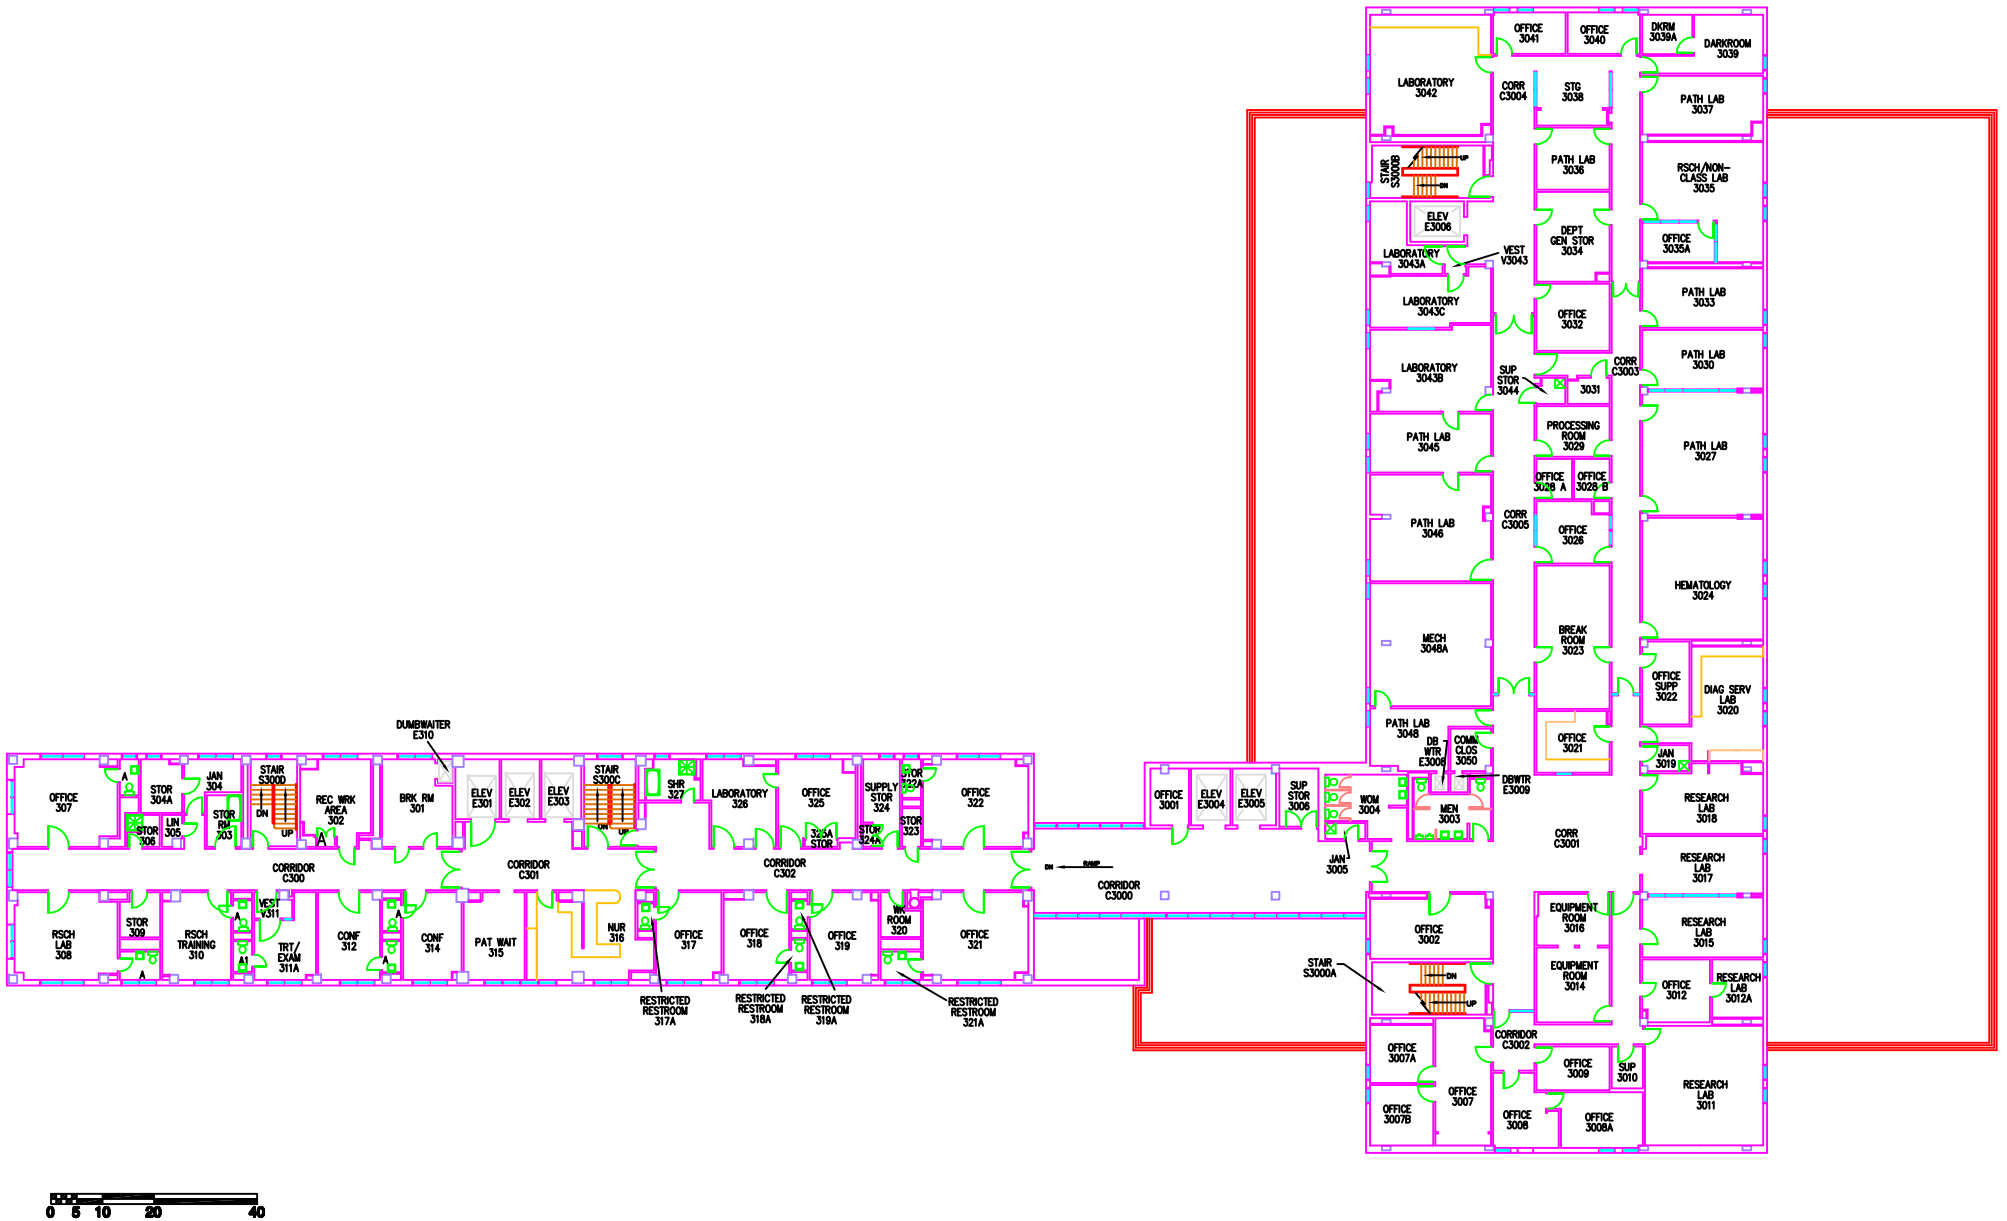



REVISED: 01/06/15 TCB



**CAMPUS FACILITIES
SPACE PLANNING & MANAGEMENT**
(573) 882-4506

MIZZOU NORTH

LEVEL: THIRD	TOUR DATE: 06/12/13	SCALE: NTS	NORTH
BUILDING NO: 44085	SHEET: 4 OF 10	GROSS SQ FT: 27,970	

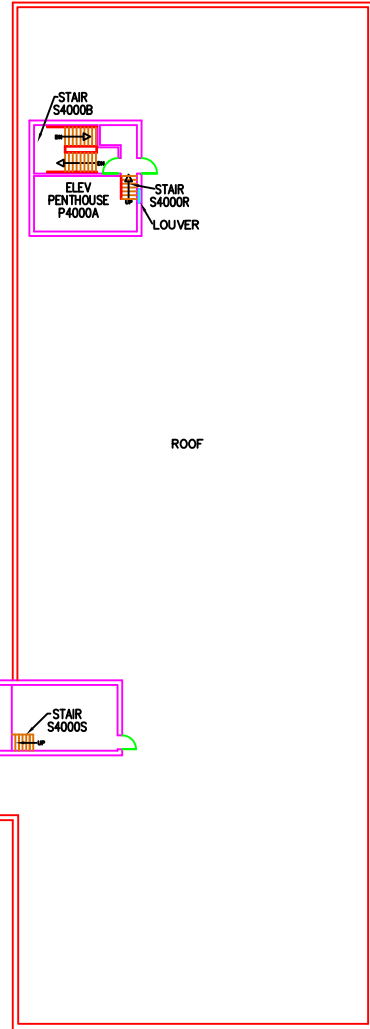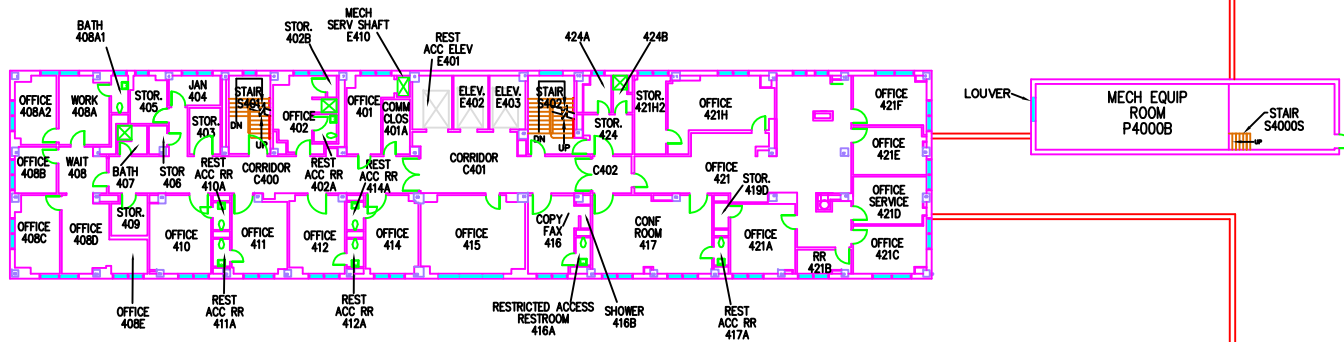



REVISED: 1-17-2014 CSW



**CAMPUS FACILITIES
SPACE PLANNING & MANAGEMENT**
(573) 882-4506

MIZZOU NORTH

LEVEL: FOURTH	TOUR DATE: 6-12-13	SCALE: NTS	 NORTH
BUILDING NO: 44085	SHEET: 5 OF 10	GROSS SQ FT: 10,659	

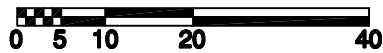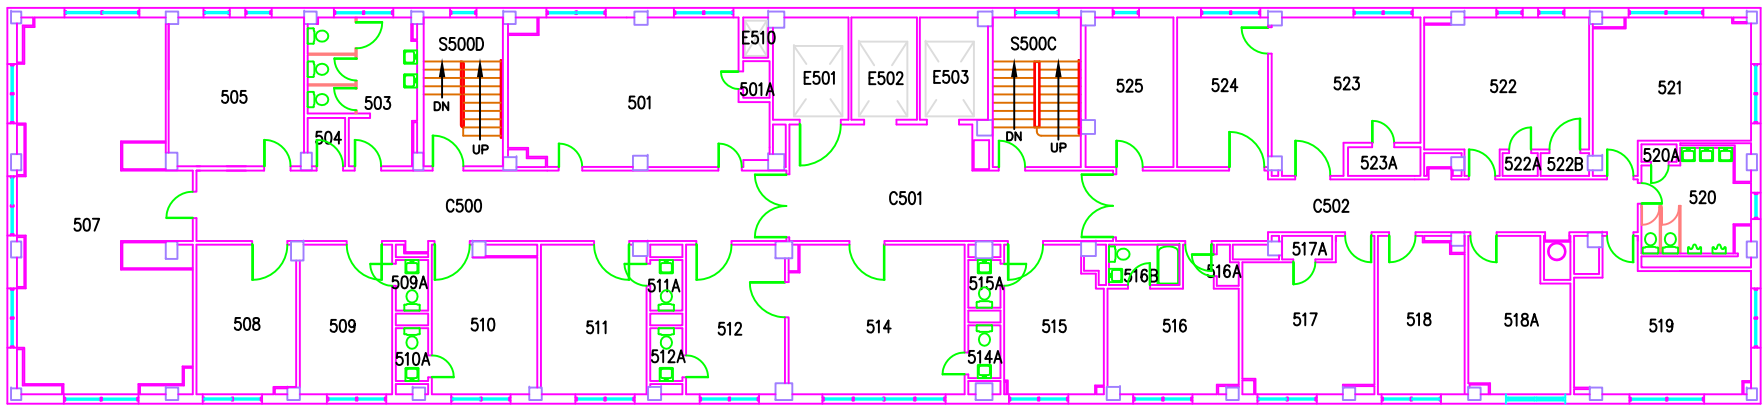



REVISED: 1-17-2014 CSW



**CAMPUS FACILITIES
SPACE PLANNING & MANAGEMENT**
(573) 882-4506

MIZZOU NORTH

LEVEL: FIFTH	TOUR DATE: 6-12-13	SCALE: NTS	 NORTH
BUILDING NO: 44085	SHEET: 6 OF 10	GROSS SQ FT: 8,970	

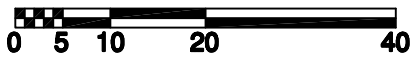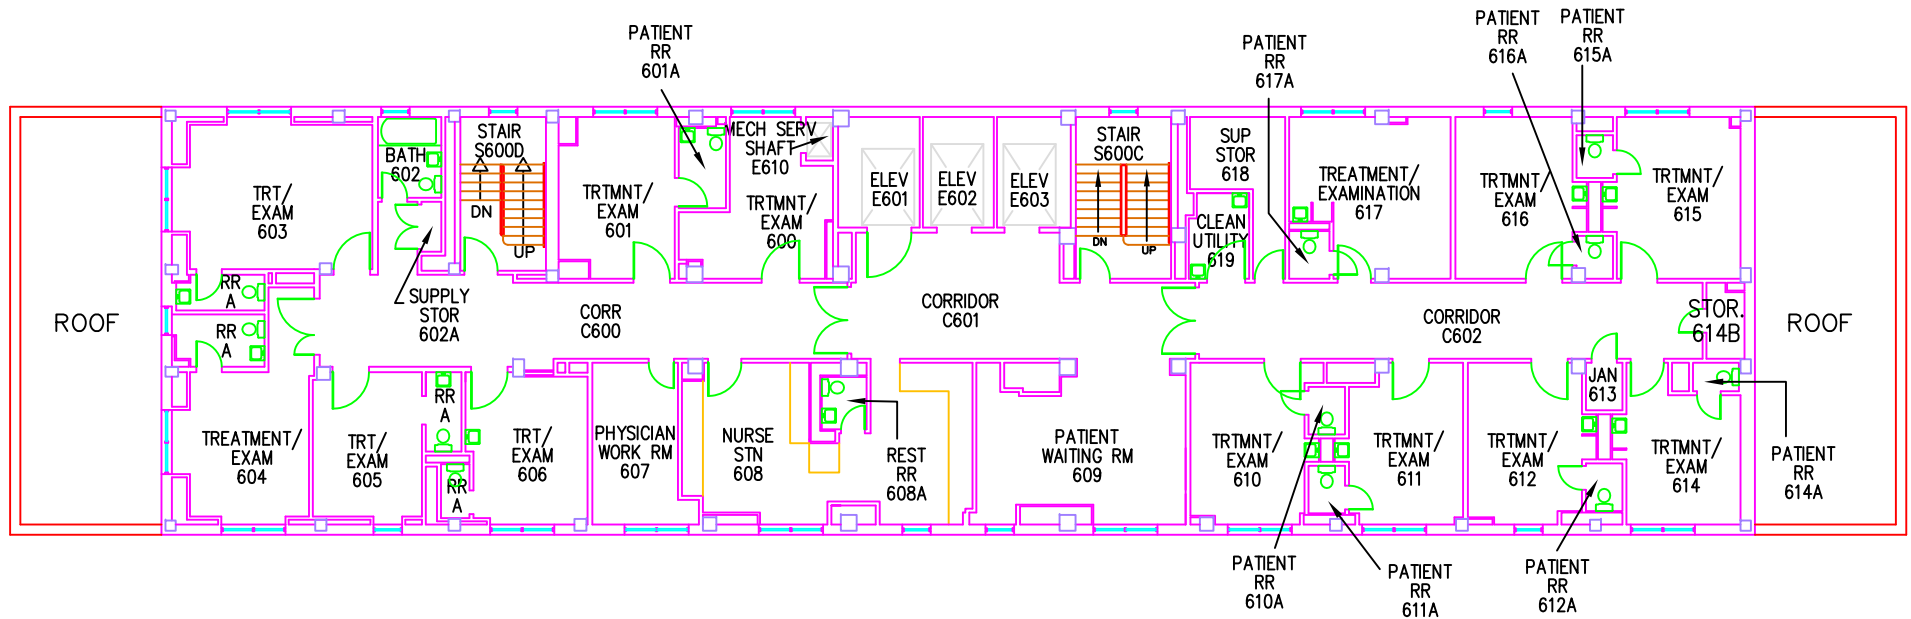



REVISED: 8-18-2013 F.J.B



**CAMPUS FACILITIES
SPACE PLANNING & MANAGEMENT**
(573) 882-4506

MIZZOU NORTH

LEVEL: SIXTH	TOUR DATE: 6-12-13	SCALE: NTS	 NORTH
BUILDING NO: 44085	SHEET: 8 OF 10	GROSS SQ FT: 7,538	

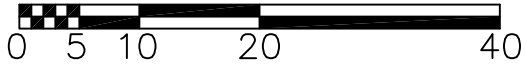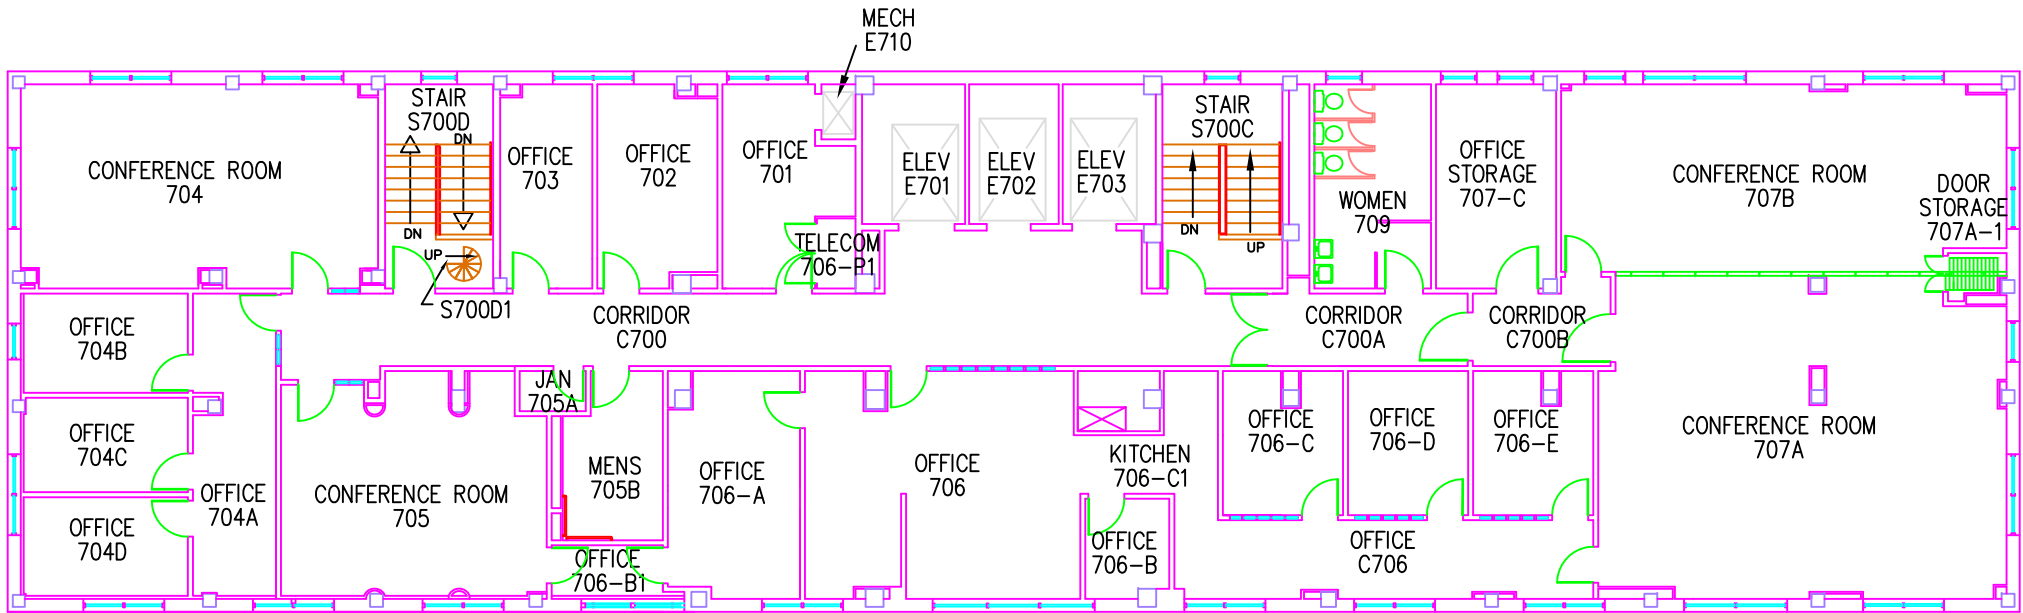


REVISED: 12-12-2016 JFG



CAMPUS FACILITIES
SPACE PLANNING & MANAGEMENT
(573) 882-4506

MIZZOU NORTH

LEVEL: SEVENTH	TOUR DATE: 12-12-16	SCALE: NTS	 NORTH
BUILDING NO: 44085	SHEET: 9 OF 10	GROSS SQ FT: 7,538	

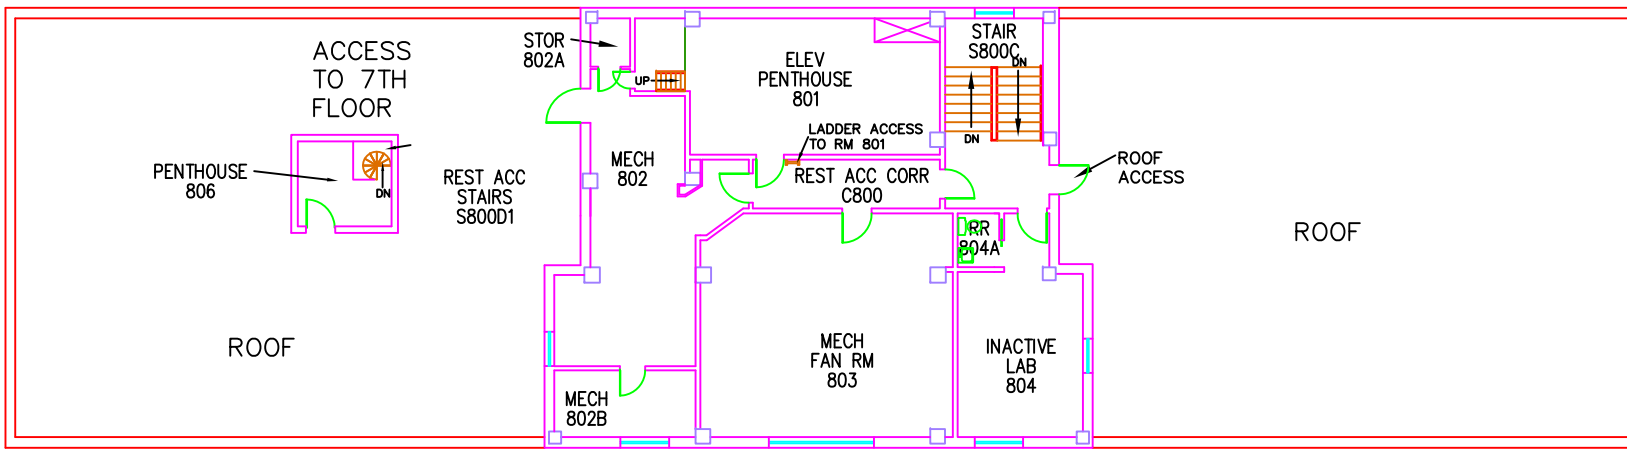

REVISED: 7-28-2013 FJ/B



CAMPUS FACILITIES
SPACE PLANNING & MANAGEMENT
(573) 882-4506

MIZZOU NORTH

LEVEL: EIGHTH	TOUR DATE: 6-12-13	SCALE: NTS	 NORTH
BUILDING NO: 44085	SHEET: 10 OF 10	GROSS SQ FT: 2,445	